


NETAJI SUBHASH PLACE


PARK

SECTION 1
SCALE 1:100

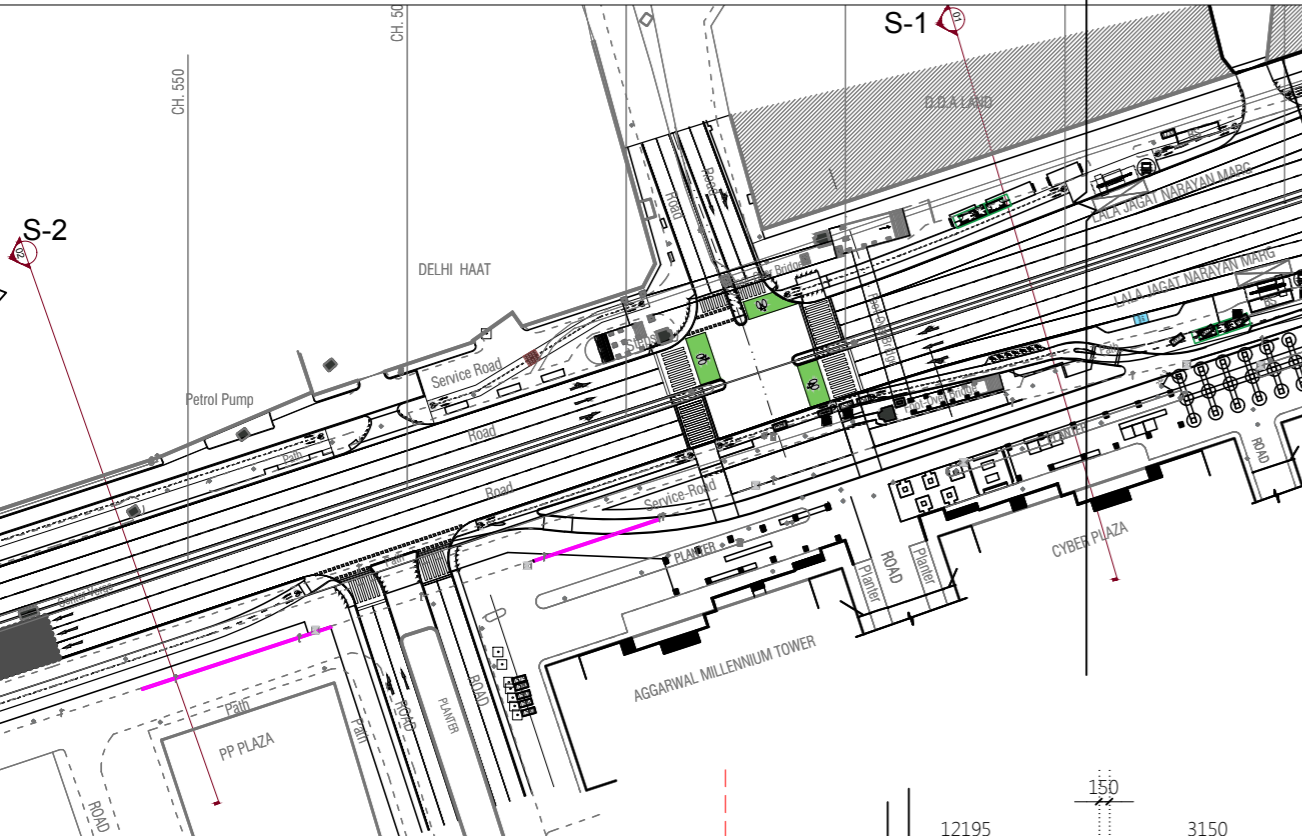


KEY PLAN
SCALE 1:1500

SECTION 2
SCALE 1:100

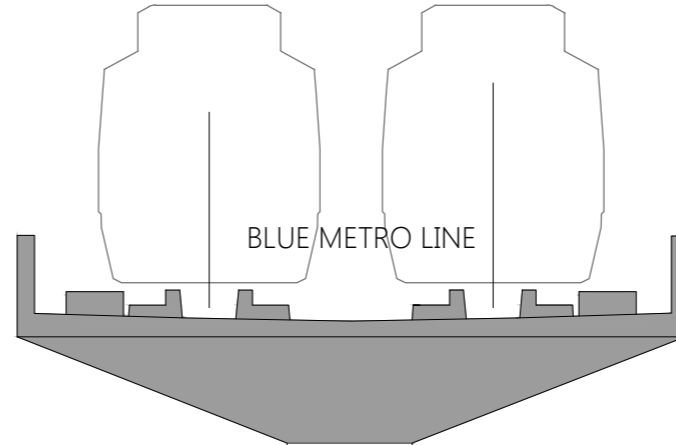

RASHTRIYA SWABHIMAN
SPORTS COMPLEX

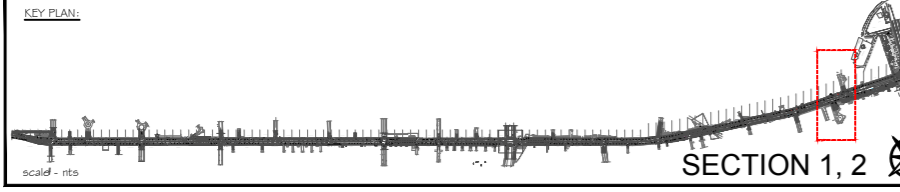

NOTES & INFORMATION
1. ALL DIMENSIONS AND LEVELS ARE INDICATED IN MILLIMETERS ONLY. FIGURED DIMENSIONS ARE TO BE CONSIDERED.
2. DIMENSIONS TO BE READ AND NOT MEASURED.
THIS DRAWING IS THE PROPERTY OF OASIS DESIGNS INC. AND IS NOT TO BE COPIED / REPRODUCED WITHOUT PERMISSION.

REVISION	DATE	CLIENT

PWD,
NORTH DELHI

PROJECT:
**STREETSCAPING OF PWD ROADS -
RITHALA ROAD FROM
WAZIRPUR JUNCTION TO
RITHALA METRO STATION**

STAGE:
**TENDER
DRAWING**

SURVEYOR:
Biotechnical Consultants & Land Services
P-2/3, Street 1, East Main Road, Old Rajok Road, Delhi - 110007.
Ph: 2686066, 2686144, Fax: 2686144
E-mail: info@bclsls.com, bclsls@gmail.com
B-11 East Main Road, East Main Road, East Main Road
TECHNO ENGINEERING CONSULTANTS
B-11 East Main Road, East Main Road, East Main Road
ELECTRICAL CONSULTANTS:
ENGINEERING CONSULTANTS
REGISTRATION CONSULTANTS:
SUMMEROP ENGINEERING PVT. LTD.
A-11 East Main Road, East Main Road, East Main Road

TRANSPORT & NMT CONSULTANT:
SGA Architects,
New Delhi.
website: www.sgarchitects.in

STREETSCAPE CONSULTANT:
**OASIS
DESIGNS INC**
Architecture . Landscape . Urban Design
2115, Block A, PWD & Transport Road, Metro Station to the left of the road, Old Rajok Road, Delhi - 110007
Website: www.oasisdesigns.org

TITLE:
TYPICAL ROAD SECTIONS
SUB TITLE:

DWG. No. PWD_TD_S1S2	DATE	DRAWN
SCALE AS SHOWN	CHECKED	