


Sheet :- 19

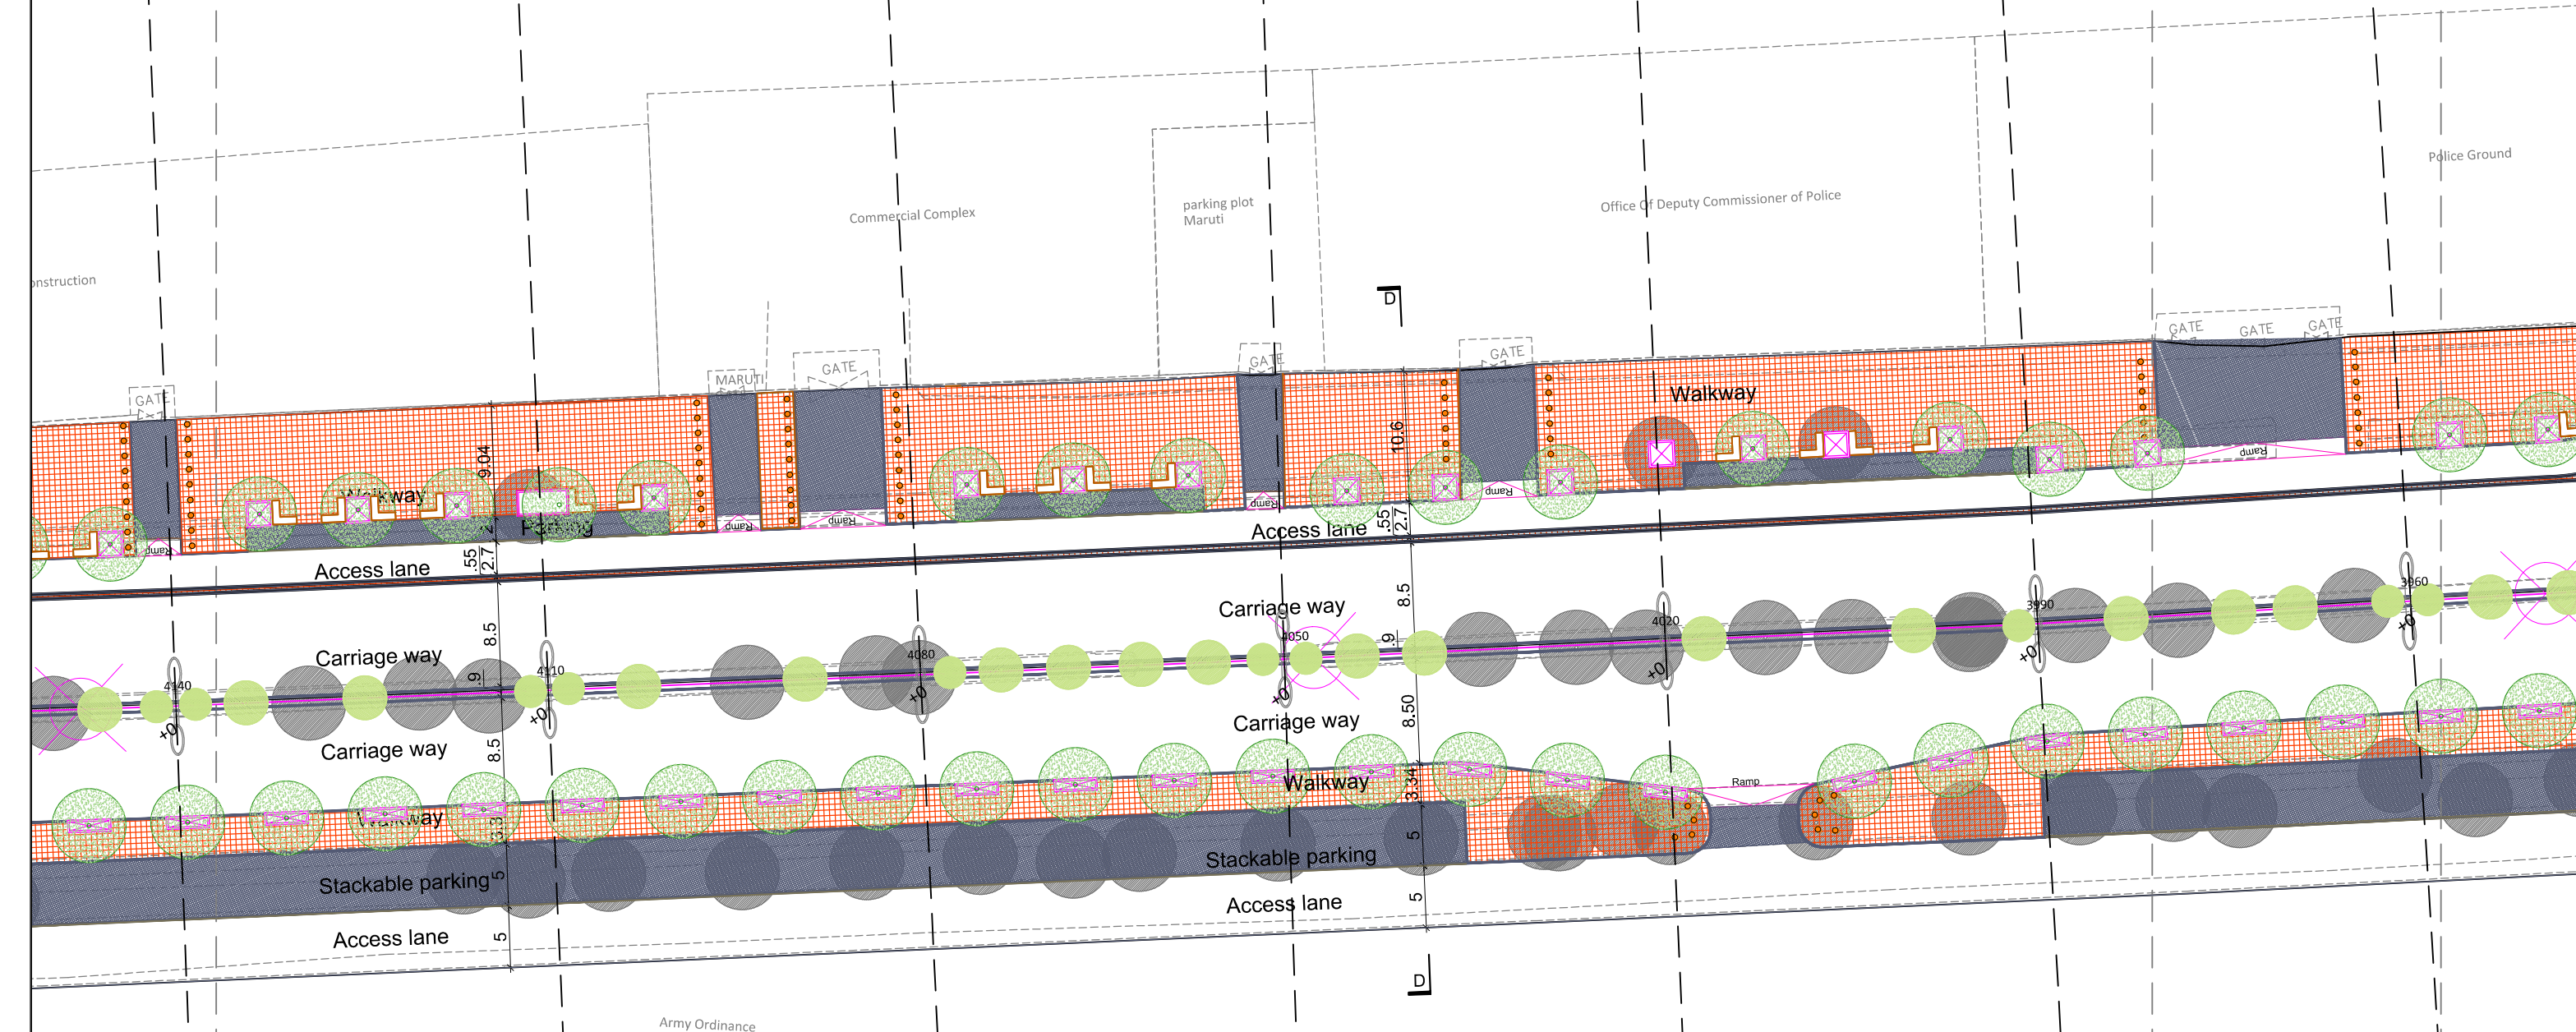

PROJECT NO.  
01-16

**CLIENT:** Public Works Department, Delhi

**CONSULTANTS:**

Architecture: **Parekh Associates**

---

Infrastructure: **Sthapati Designers & Consultants Pvt. Ltd.**

**Planning:**  
***Design & Planning Counsel, Ahmedabad***  
www.dpc.co.in      Email: dpc@dpc.co.in      Tele. / Fax: 079-2672165

---

**Landscape:**

---

**Others:**

### Revision History

[illegible]

**TREE DETAIL:**

---

---

---


---

---

**LEGEND:**

Existing Geometry

Proposed Geometry

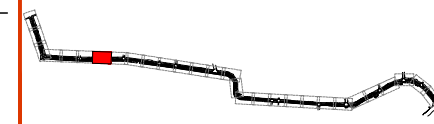

**Scale :** 1:500

**Sheet Title:** Proposed Road Geometry - chainage 3960 to 4140

Sheet No.: 23

