




KEY PLAN
SCALE 1:1500

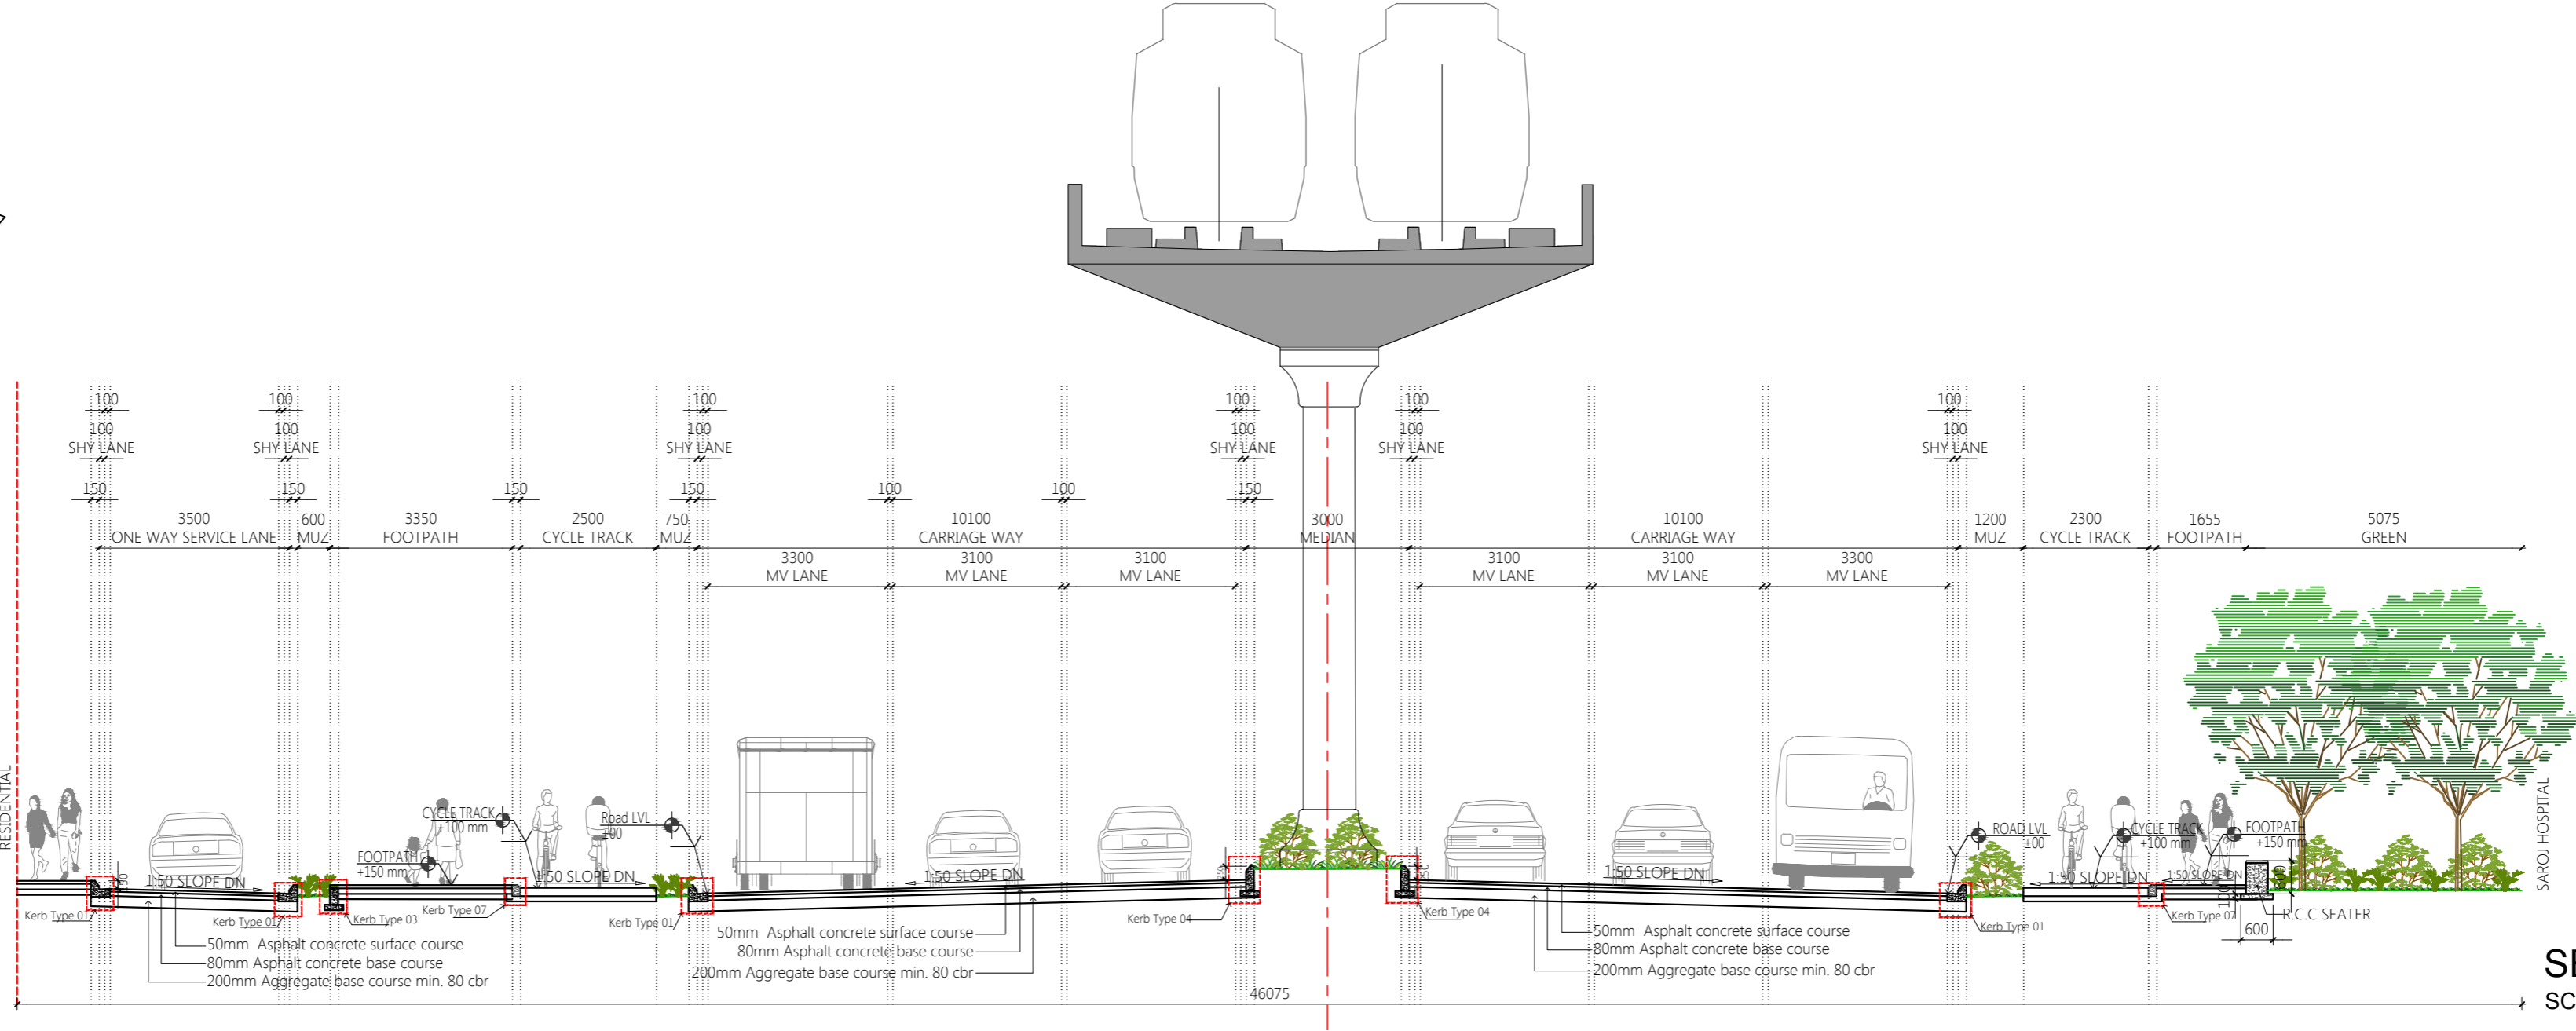


SECTION 5
SCALE 1:100

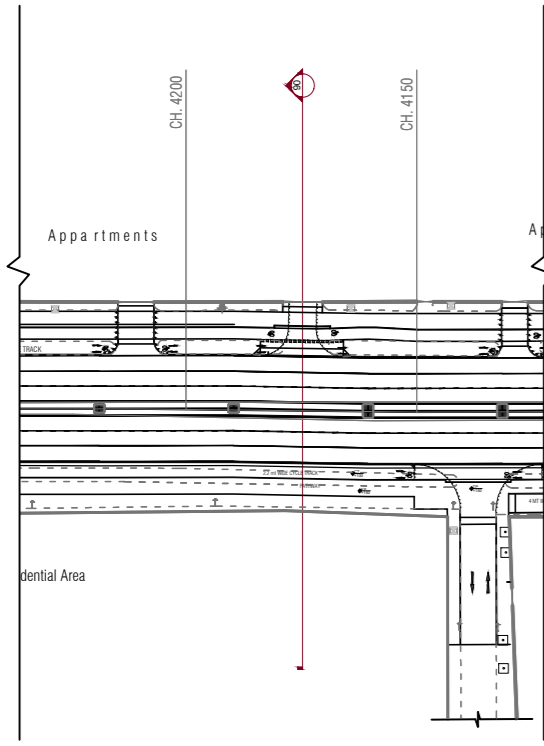

KEY PLAN
SCALE 1:1500

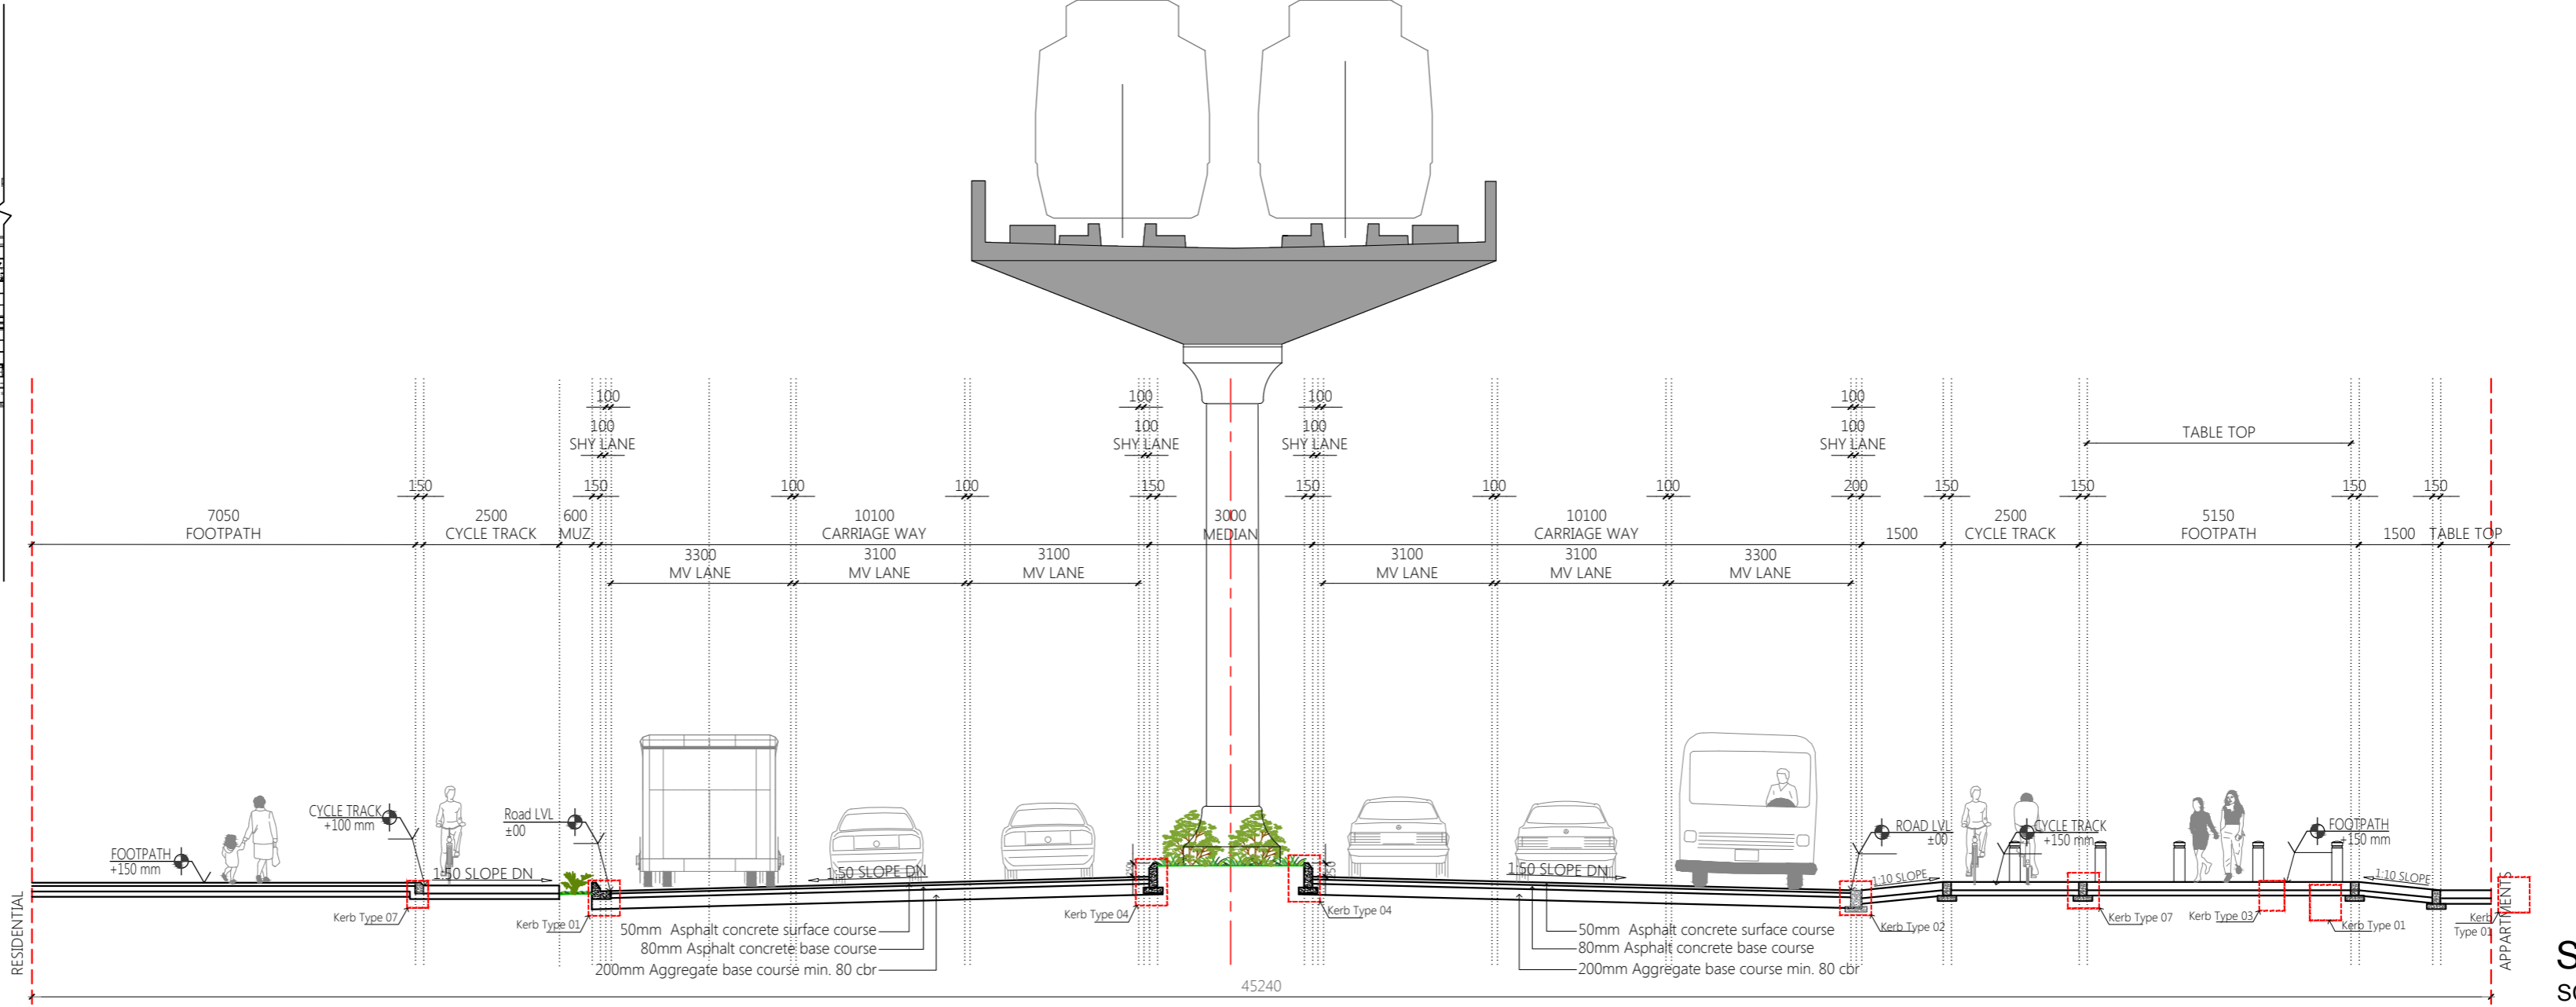

SECTION 6
SCALE 1:100

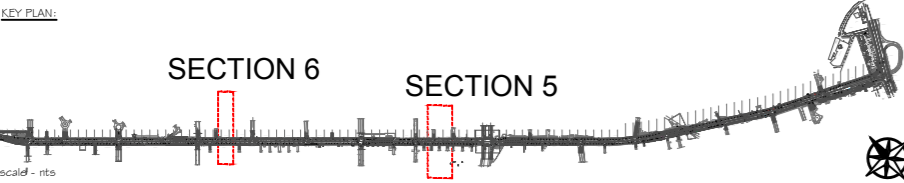

NOTES & INFORMATION
1. ALL DIMENSIONS AND LEVELS ARE INDICATED IN MILLIMETERS ONLY. FIGURED DIMENSIONS ARE TO BE CONSIDERED.
2. DIMENSIONS TO BE READ AND NOT MEASURED.
THIS DRAWING IS THE PROPERTY OF OASIS DESIGNS INC. AND IS NOT TO BE COPIED / REPRODUCED WITHOUT PRIOR PERMISSION.

REVISION	DATE	CLIENT

PWD,
NORTH DELHI

PROJECT:
STREETSCAPING OF PWD ROADS -
RITHALA ROAD FROM
WAZIRPUR JUNCTION TO
RITHALA METRO STATION

STAGE:
TENDER
DRAWING

SURVEYOR:



TRANSPORT & NMT CONSULTANT:
SGA Architects,
New Delhi.
website: www.sgarchitects.in

STREETSCAPE CONSULTANT:
OASIS
DESIGNS INC
Architecture . Landscape . Urban Design
Website: www.oasisdesigns.org

TITLE:
TYPICAL ROAD SECTIONS
SUB TITLE:

DWG. No.:
PWD_TD_5556
DATE:
DRAWN:
SCALE: AS SHOWN
CHECKED: