


Sheet :- 11

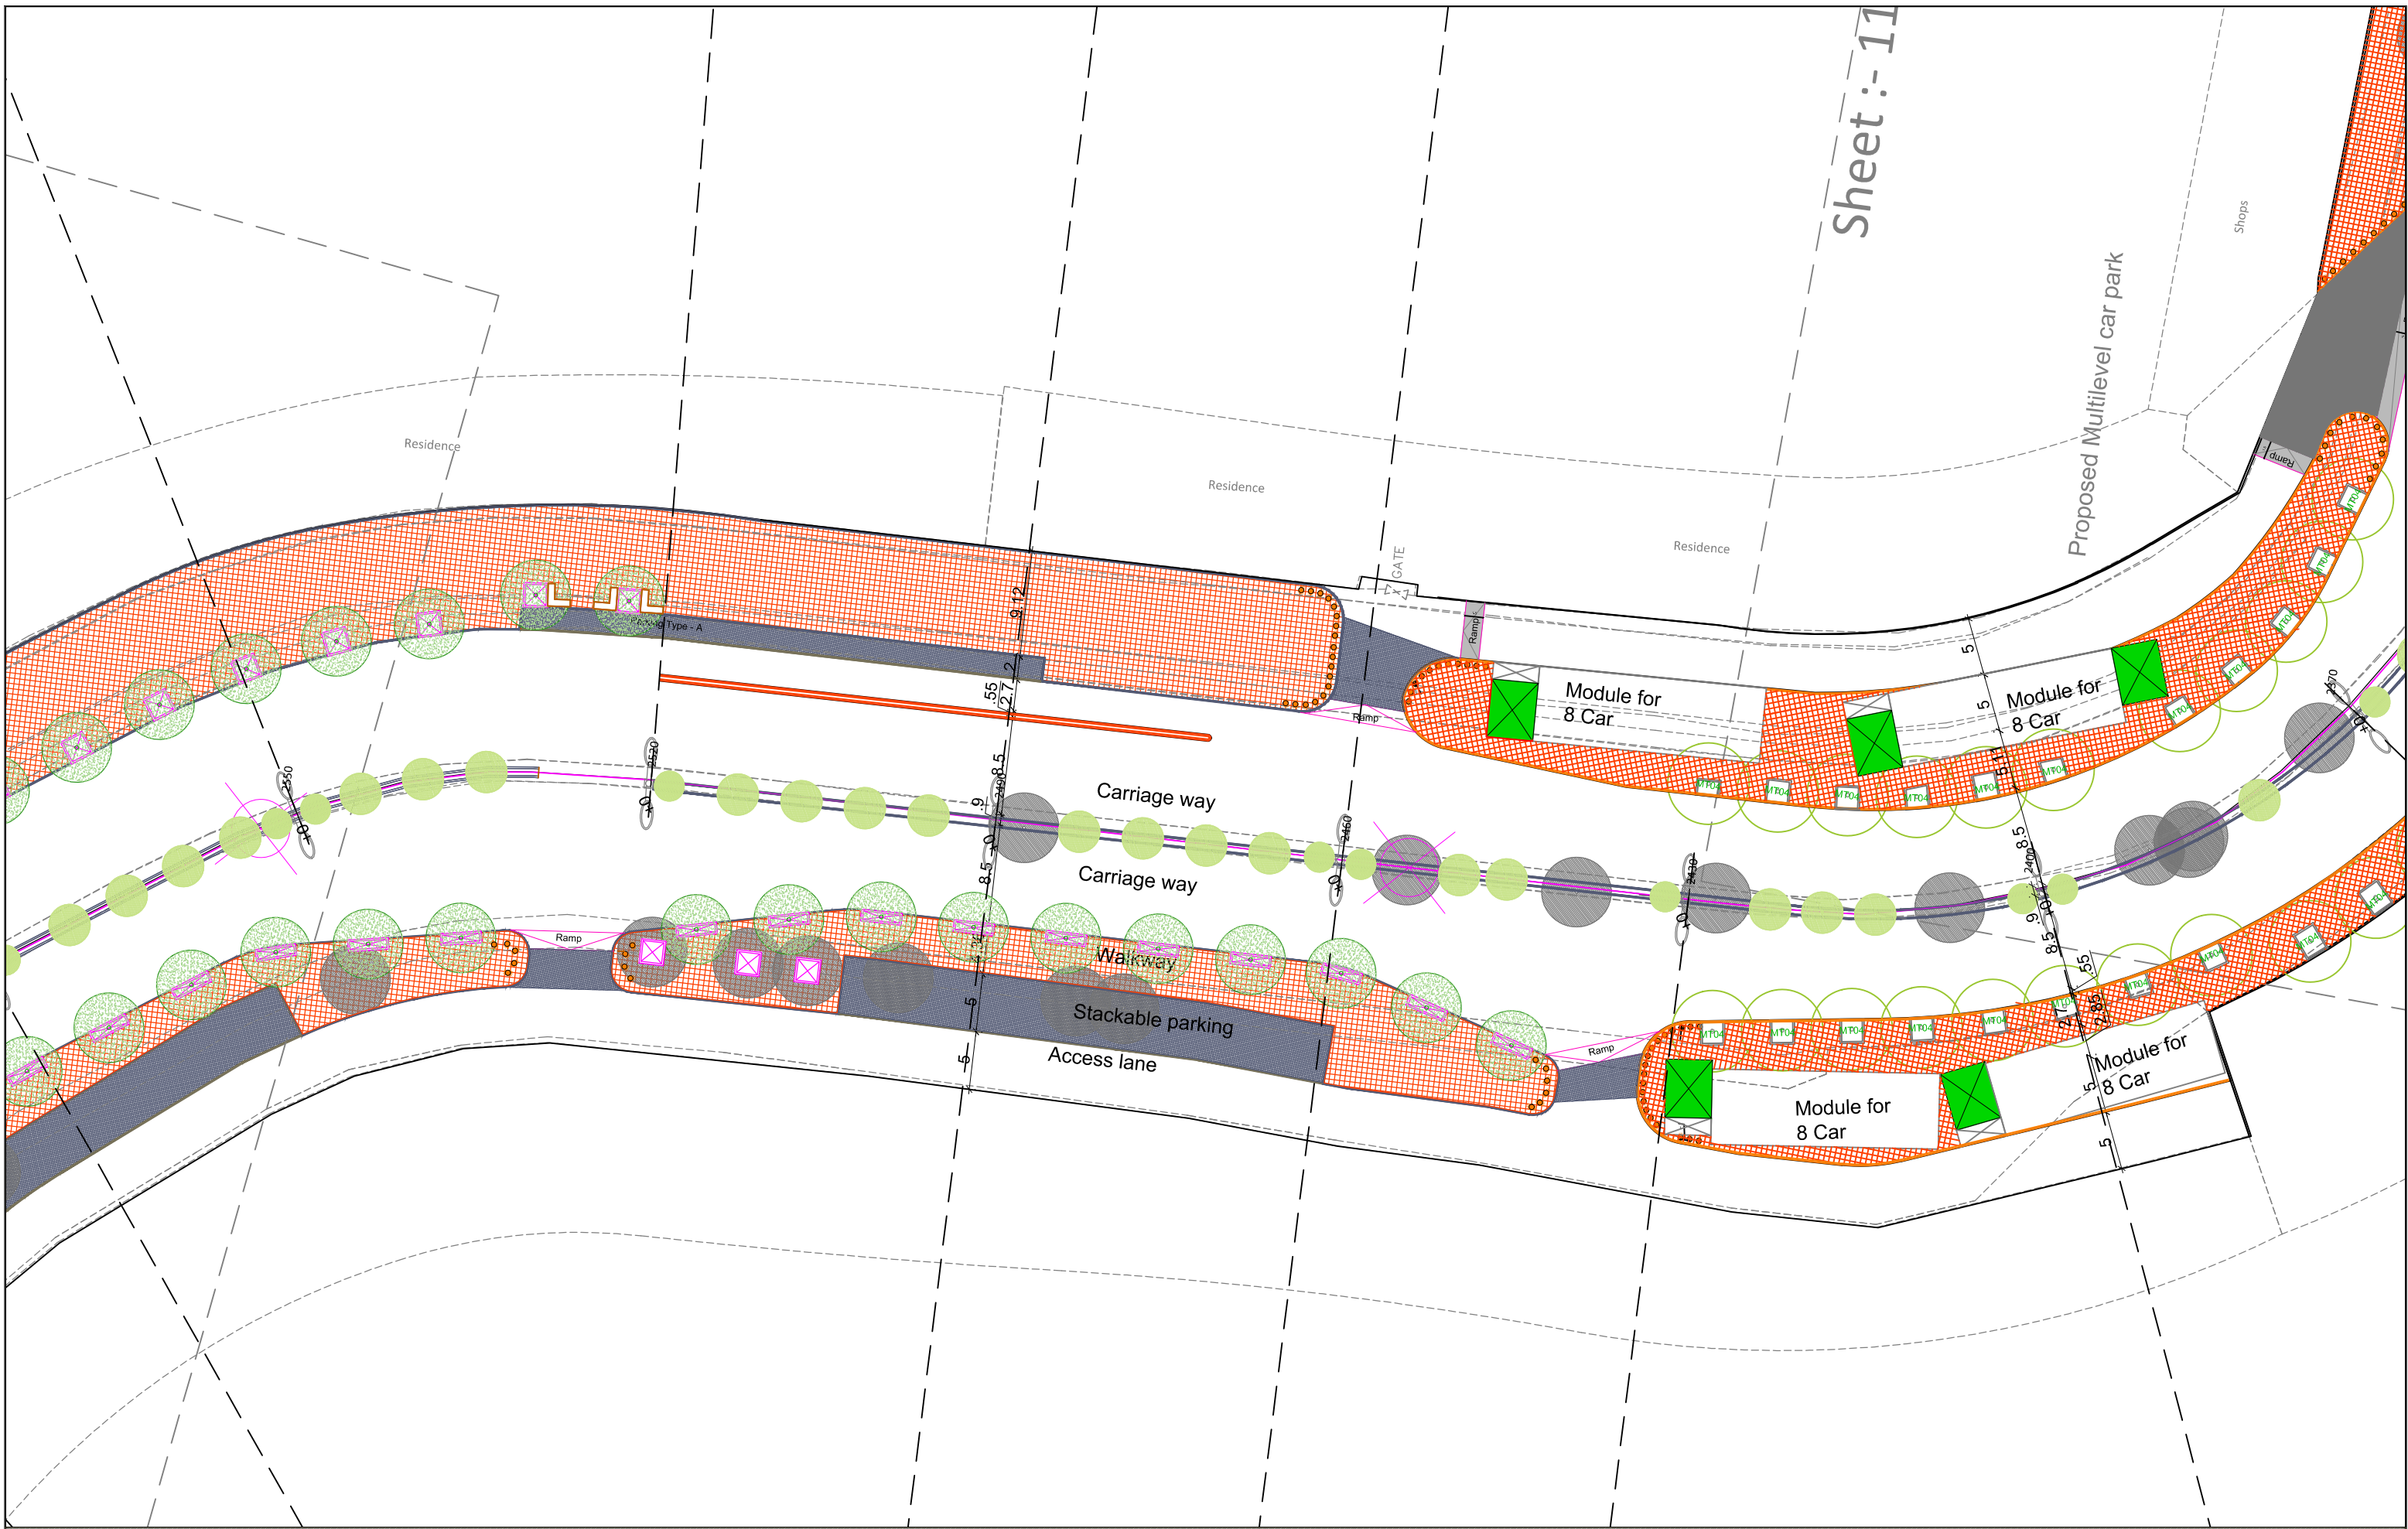

**PROJECT NO.** 01-16

**Project Name:** Streets for People  
(No.43 Britannia Chowk to Outer Ring Road West Enclave)

**PAREKH ASSOCIATES**  
2nd Floor - Shree Complex, 1-Azad Society,  
Ambawadi, Ahmedabad-380015. Telefax: 079 -  
26762838 email: abadarch@gmail.com

**CLIENT:** Public Works Department, Delhi

**CONSULTANTS:**

Architecture:	A	Planning:	U
Parekh Associates		Design & Planning Counsel, Ahmedabad	
Infrastructure:	I	www.dpc.co.in Email: dpc@dpc.co.in Tele: / Fax: 079-26762165	
Shapathi Designers & Consultants Pvt. Ltd.		Landscape:	L
Electrical:	E	Others:	O
Jital Jhaveri, Ahmedabad			

**Revision History**

No.	Date	Remarks	Prints

**TREE DETAIL:**


**LEGEND:**

- Existing Geometry
- Proposed Geometry

**Scale:** 1:500

**Sheet Title:** Proposed Road Geometry - chainage 2400 to 2550

**Sheet No.:** 14