


Sheet :- 18

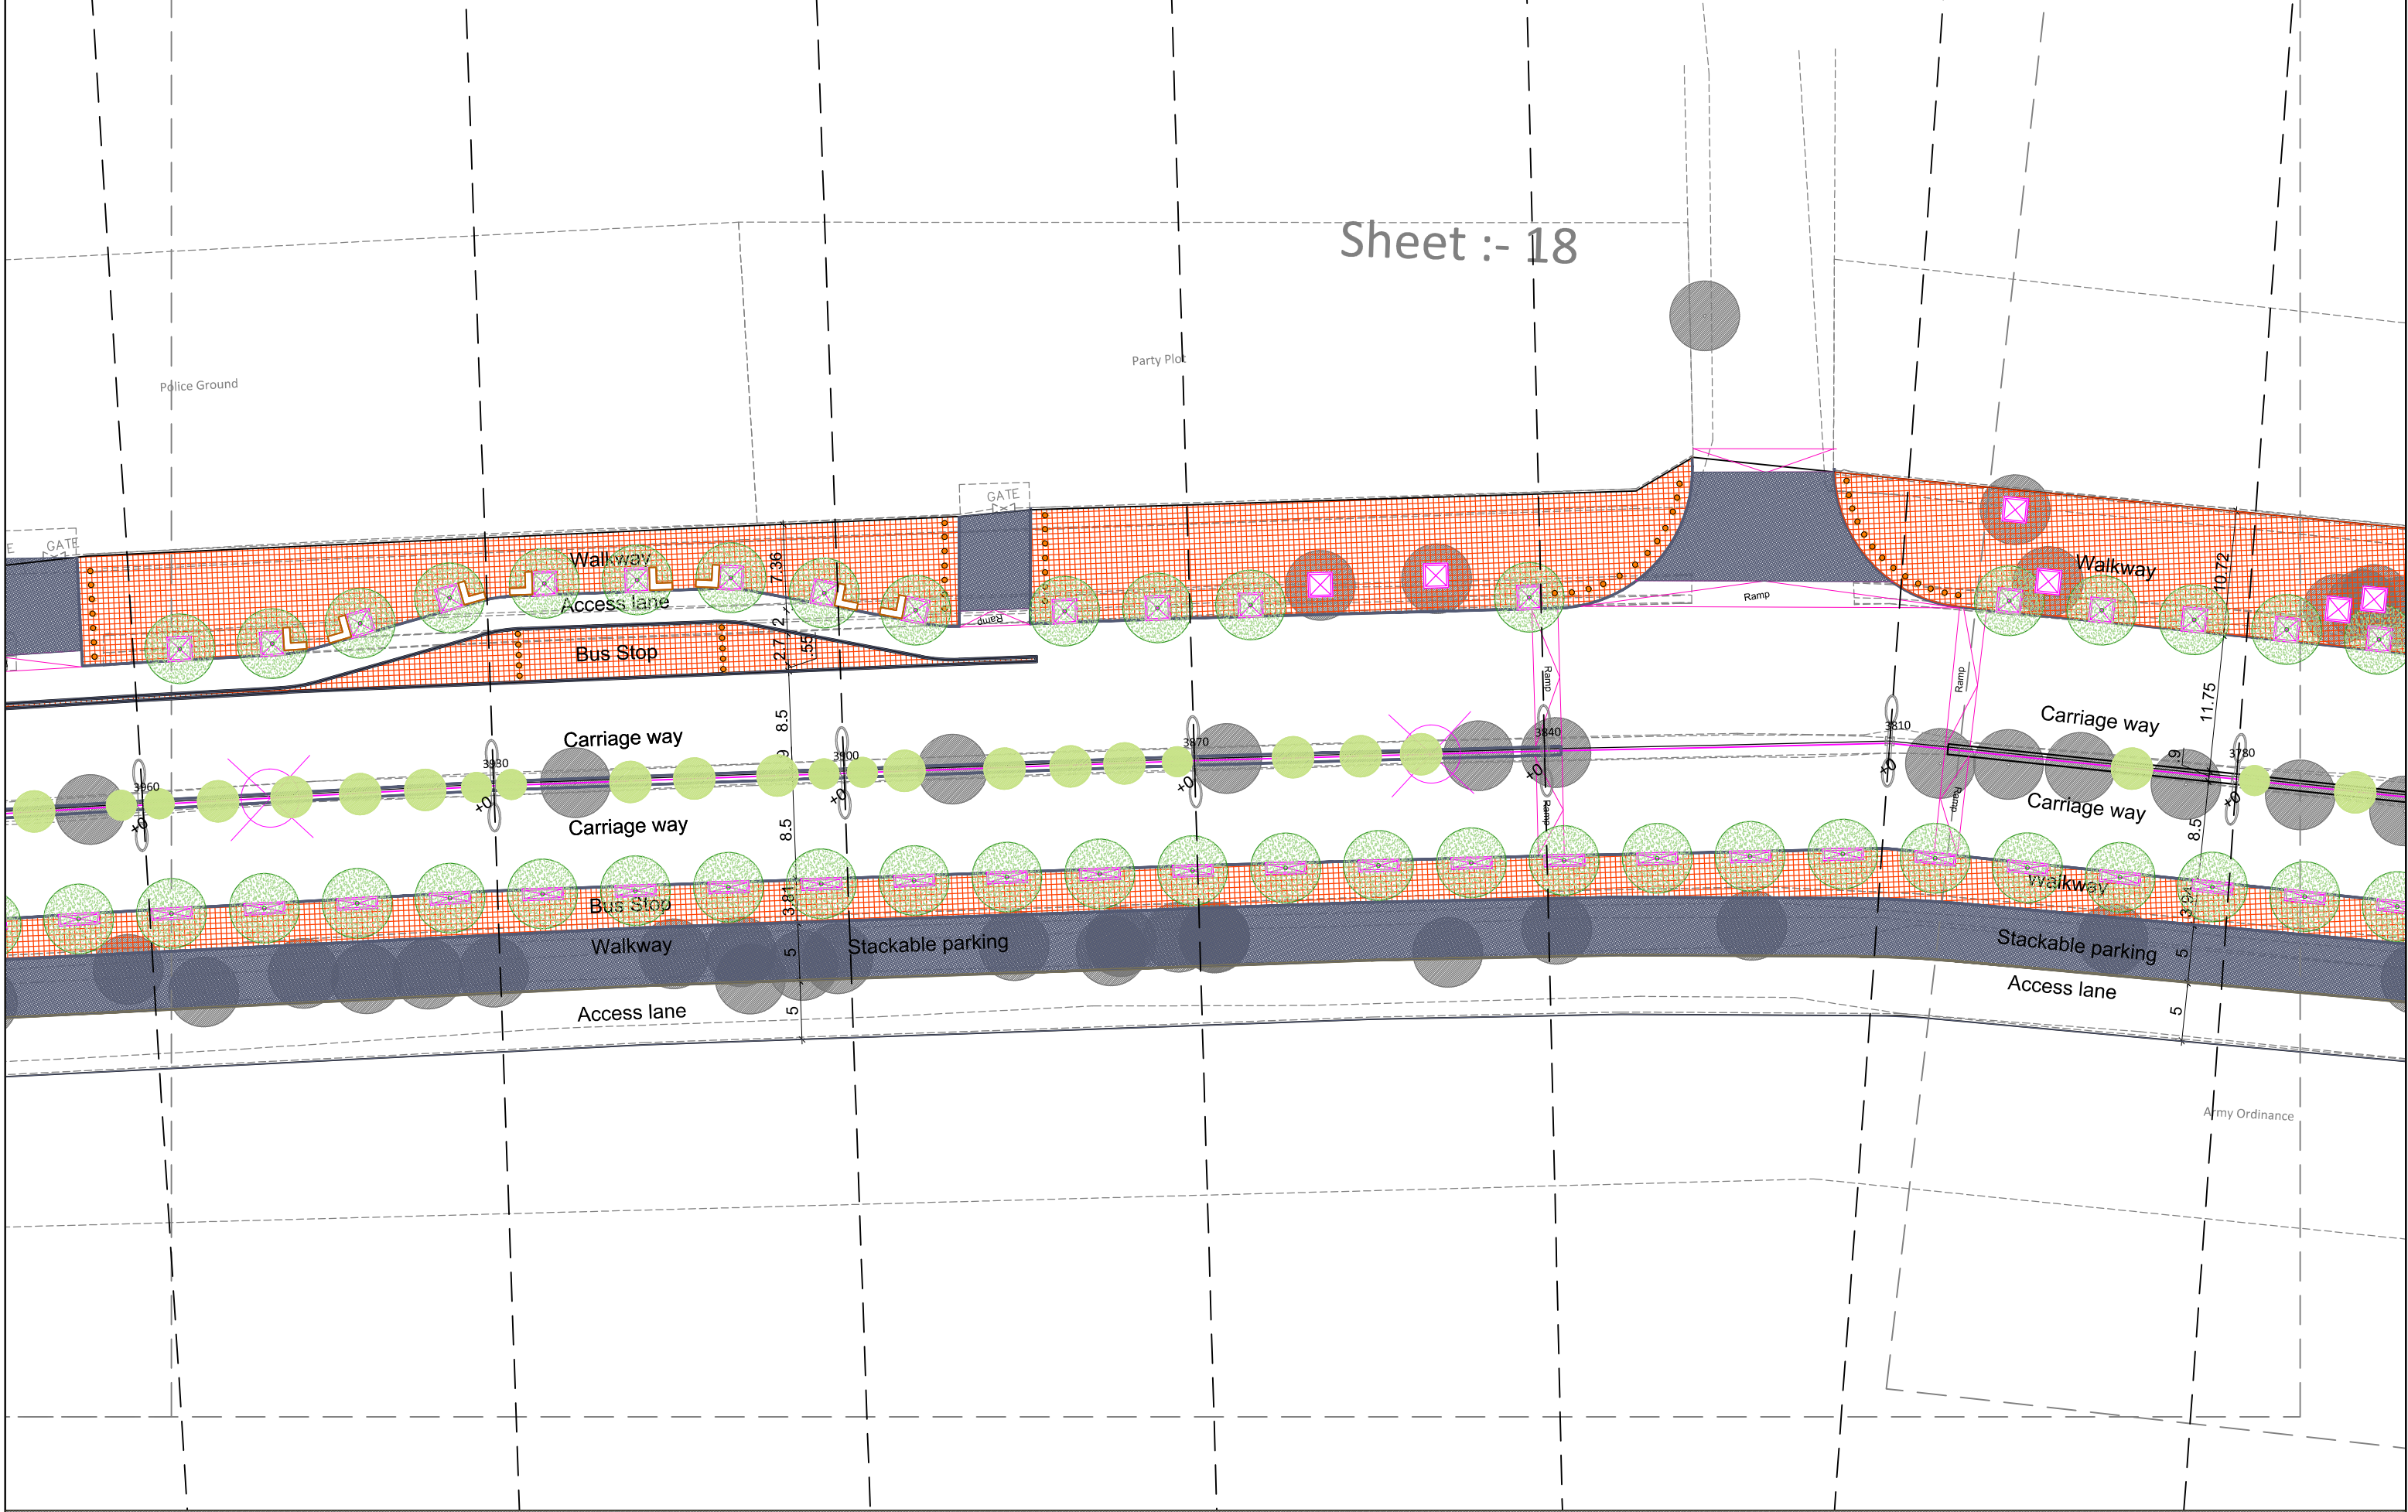

**PROJECT NO.**  
01-16

**Project Name:**  
Streets for People  
(No.43 Britannia Chowk to Outer Ring Road West Enclave)

**PAREKH ASSOCIATES**  
2nd Floor - Shree Complex, 1-Azad Society,  
Ambawadi, Ahmedabad-380015. Telefax: 079 -  
26762838 email: abadarch@gmail.com

**CLIENT :** Public Works Department, Delhi

**CONSULTANTS:**

**Architecture:** Parekh Associates

**Infrastructure:** Sthapati Designers & Consultants Pvt. Ltd.

**Electrical:** Jital Jhaveri, Ahmedabad

**Planning:** Design & Planning Counsel, Ahmedabad

**Landscape:**

**Others:**

**Revision History**

No.	Date	Remarks	Prints

**TREE DETAIL:**


**LEGEND:**

Existing Geometry

Proposed Geometry

**Scale :** 1:500

**Sheet Title:** Proposed Road Geometry - chainage 3780 to 3960

**Sheet No.:** 22

This drawing is the property of Parekh Associates. It should not be copied, reproduced, lent or used for any other purpose than specified without prior permission of the project architect in writing.

DLT.:VASUDHA    CHKD.:JP    DATE : 24-12-2016